


# LIVE OAK

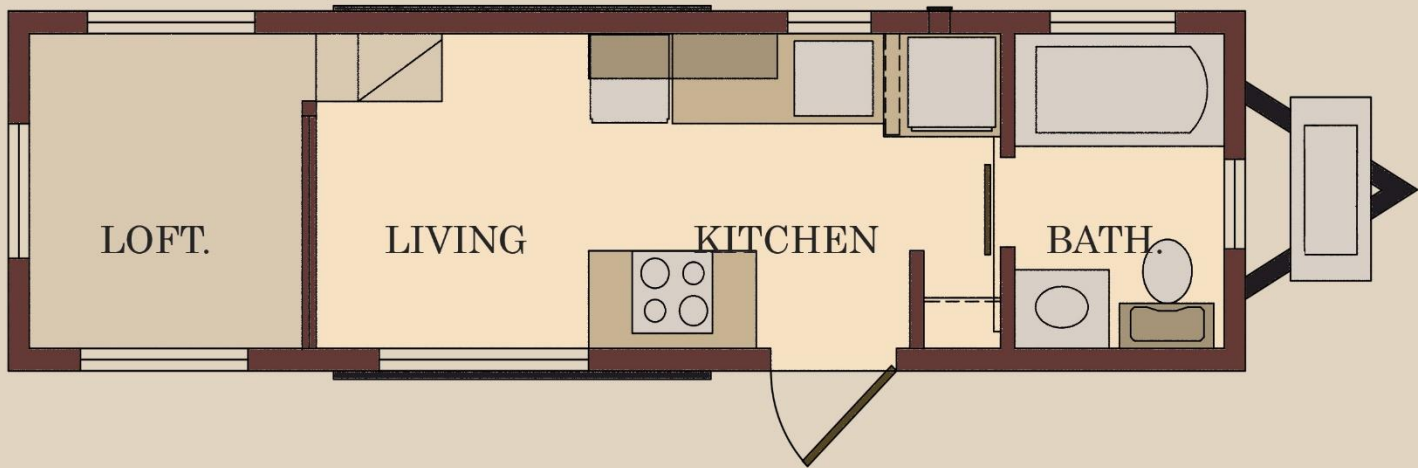

FLOOR PLAN @ 1/4"=1'-0"



LOWER FLOOR PLAN

SCALE @ 1/4"=1'-0"

## SQUARE FOOTAGE

LIVING: 224.0

STORAGE: 64.0

---

TOTAL: 285.0